


- Notes:
1. All materials to be Galvanized, G90, CRS Sheet, formed, and welded full length
 2. All tube welds to be ground smooth with no sharp edges or points
 3. Pickets to be welded to Rails on all four sides, then welds ground smooth with no sharp edges or points
 4. After welding and grinding panels to be cleaned, welds regalvanized, and immediately powder coated.

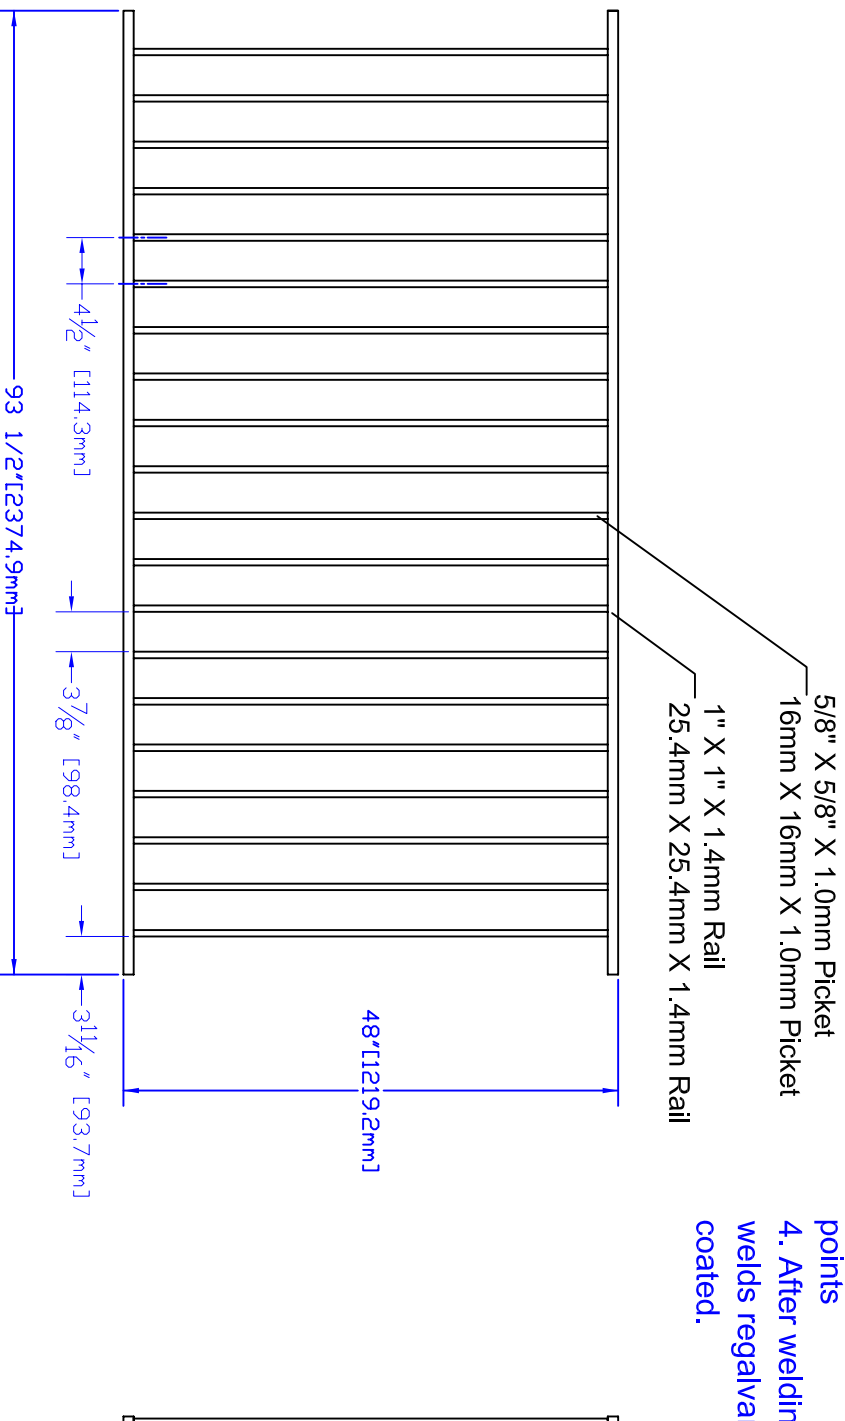

This drawing and the information contained on this drawing are the property of Fortress Iron, LP, Richardson, Texas, USA, and is not to be copied electronically or manually, or reproduced in any manner, or divulged to other sources, without the expressed written permission of an authorized representative of Fortress Iron L.P.



Fortress Iron, LP
 216 N. Interurban
 Richardson, TX 75081

0	11/29/05	DI	Initial Drawing Generation
REV	DATE	BY	DESCRIPTION
TITLE: Plain Iron Panel Residential Fence 48 Inches High by 93 1/2 Inches Long			
DRAWN BY	DAVID TIECK	APPROVED BY	SCALE
DATE	11/29/05	DATE	As Shown
DWG NAME	DRAWING NO.	PIP 48 RES -8	REV 0
640010			